

Southwest Calgary Ring Road

Public Advisory

February 8, 2021

Noise Attenuation Walls – Stoney Trail SE, East of James Mckevitt Rd SW (Community of Somerset)

WHAT: KGL is preparing for the construction of the permanent noise attenuation walls along Southwest Calgary Ring Road. Installation will occur in three phases: (1) Pile Foundation Installation, (2) Noise Wall Panel Installation & (3) Finishing, Painting & Cleanup.

This construction activity is the culmination of 2-years of design to ensure that surrounding communities are protected from noise levels which exceed a 24-hour weighted average of 65 decibels as per the provincial guidelines for noise mitigation.

WHERE: Between James Mckevitt Road SW & 6th Street SW, just north of Stoney Trail SE located on the south side of the community of Somerset. See enclosed map for more details.

WHEN: Specific construction start dates are currently being finalized. Piling activity is anticipated to begin early-June. Panel installation activity is anticipated to begin mid-June. Finishing, painting & cleanup is anticipated to begin in early-July. A Construction Advisory will be sent approximately 2 weeks prior to the beginning of construction with additional details.


WORK HOURS: Further details will be provided as part of the construction notice.


ANTICIPATED IMPACTS: Residents may notice construction noise and construction equipment traffic on James Mckevitt Road SW & the green space located to south of the community of Somerset between Somerglen Common SW and Somerglen Way SW to allow for the delivery of construction equipment and materials.


OTHER INFORMATION: Crews will be in the area planning the sound wall construction throughout the winter and spring of 2021. Please visit <http://www.swcrrproject.com/about/information-sessions/> for more details.

Thank you in advance for your patience and cooperation. For addition information call 403-212-0565 or email info@SWCRRproject.com.





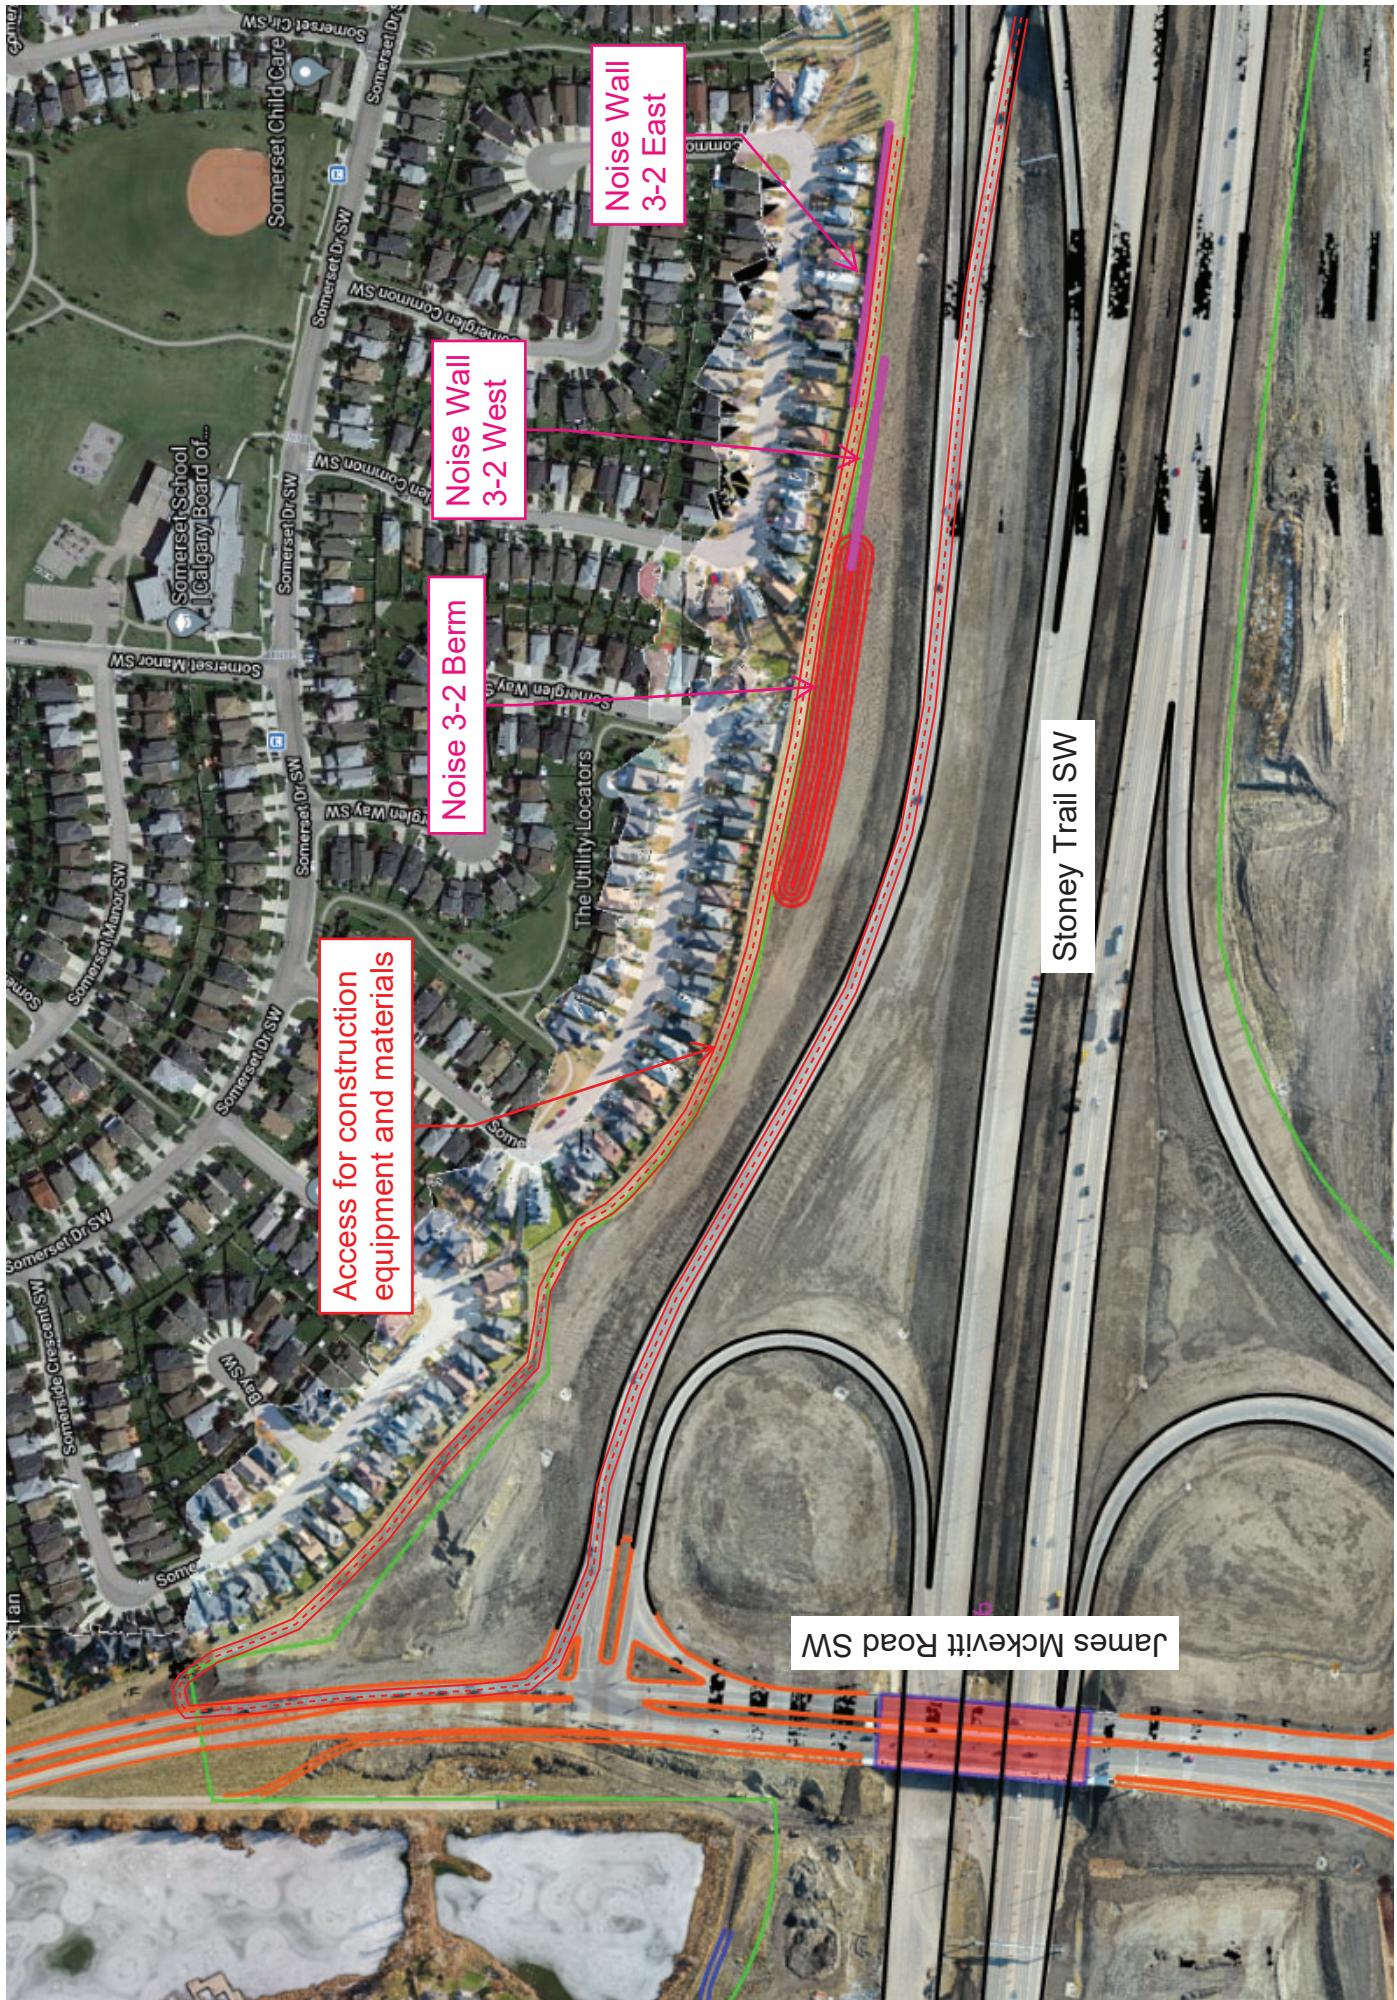

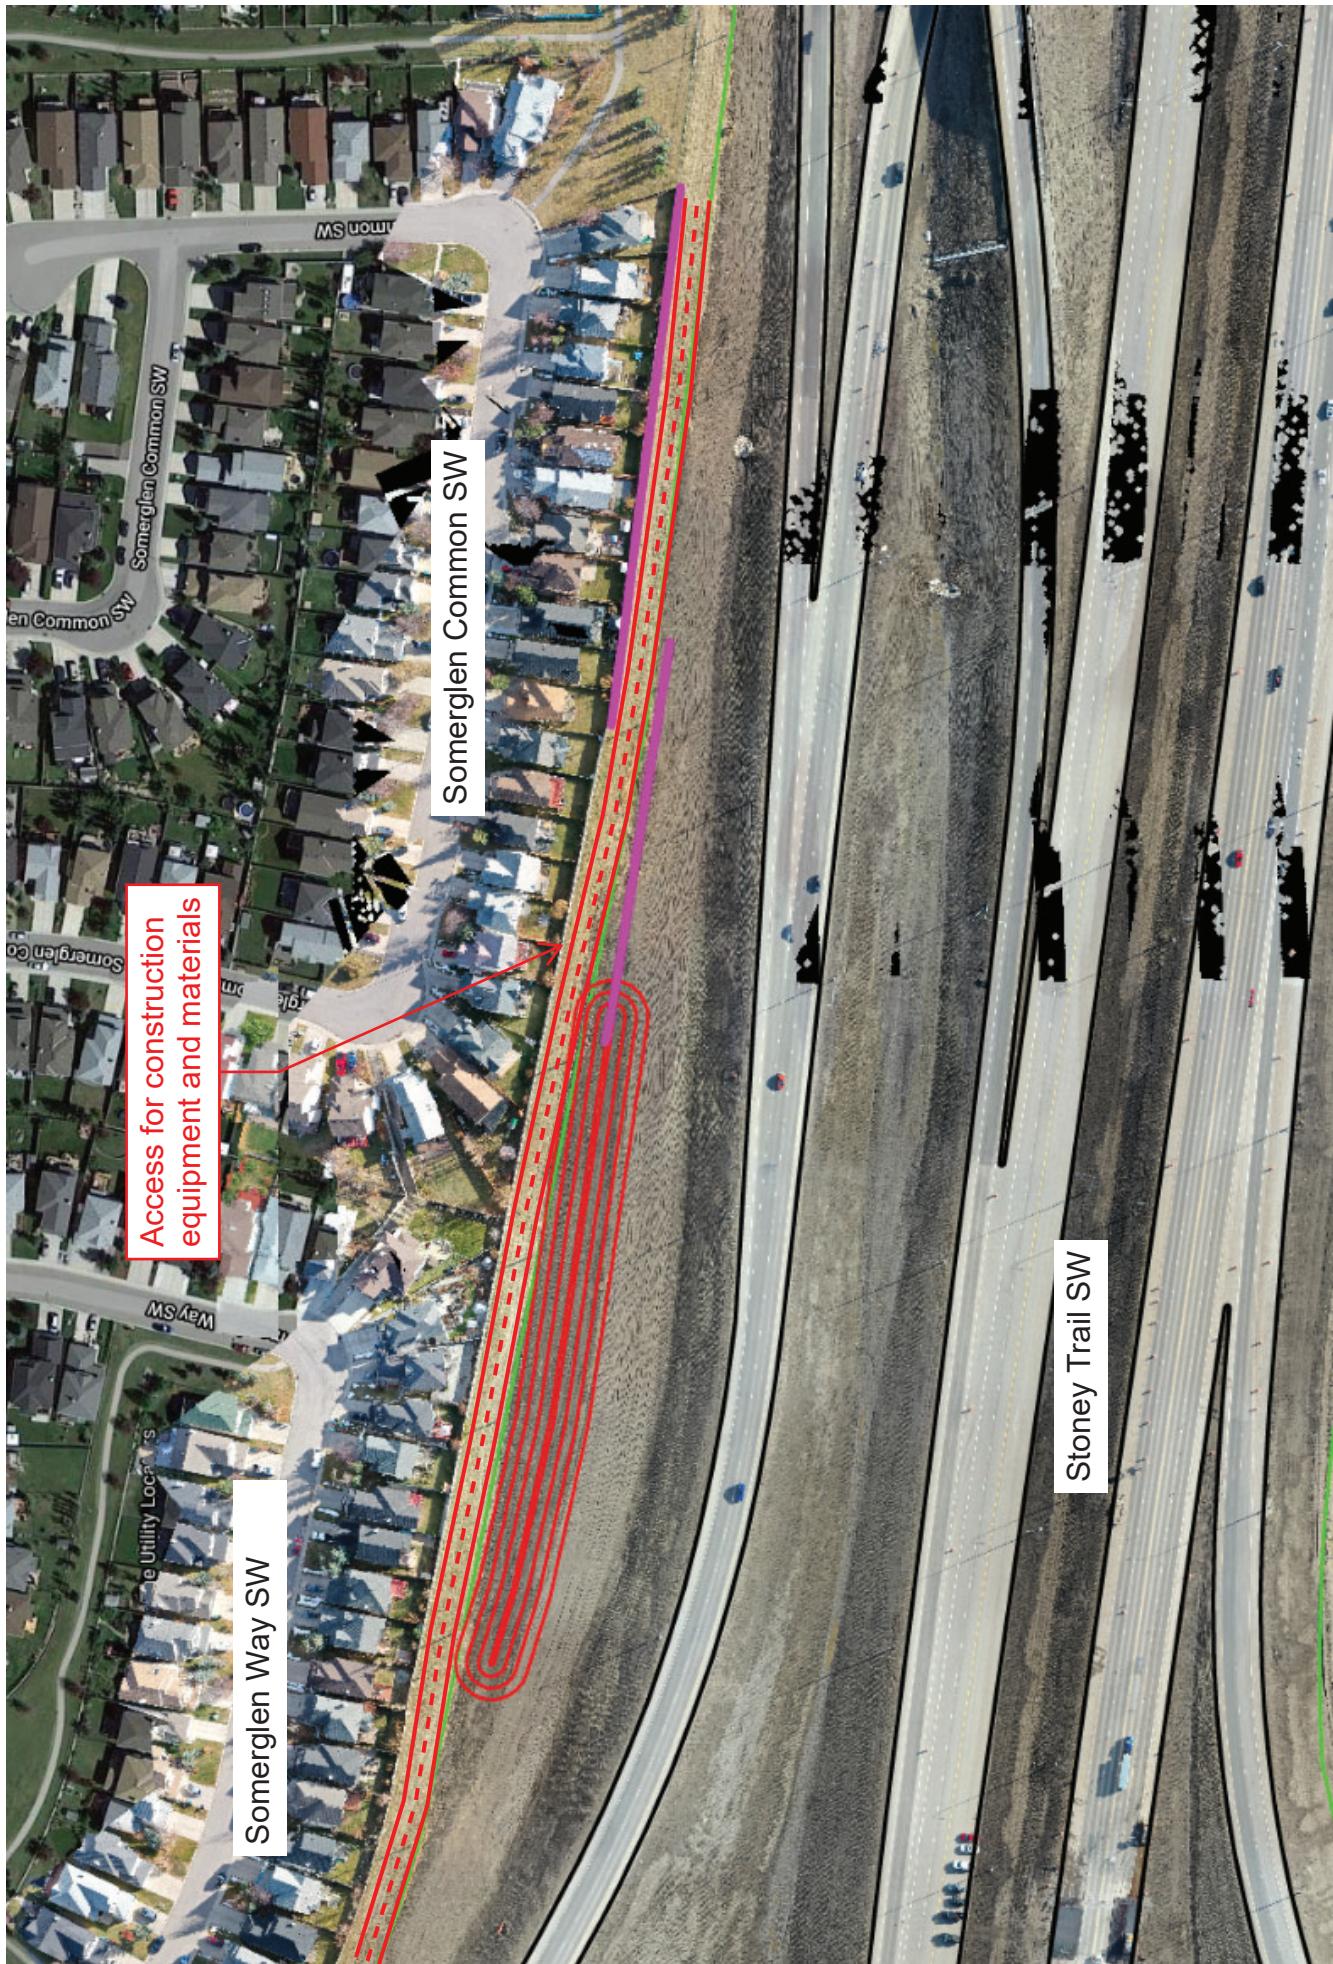

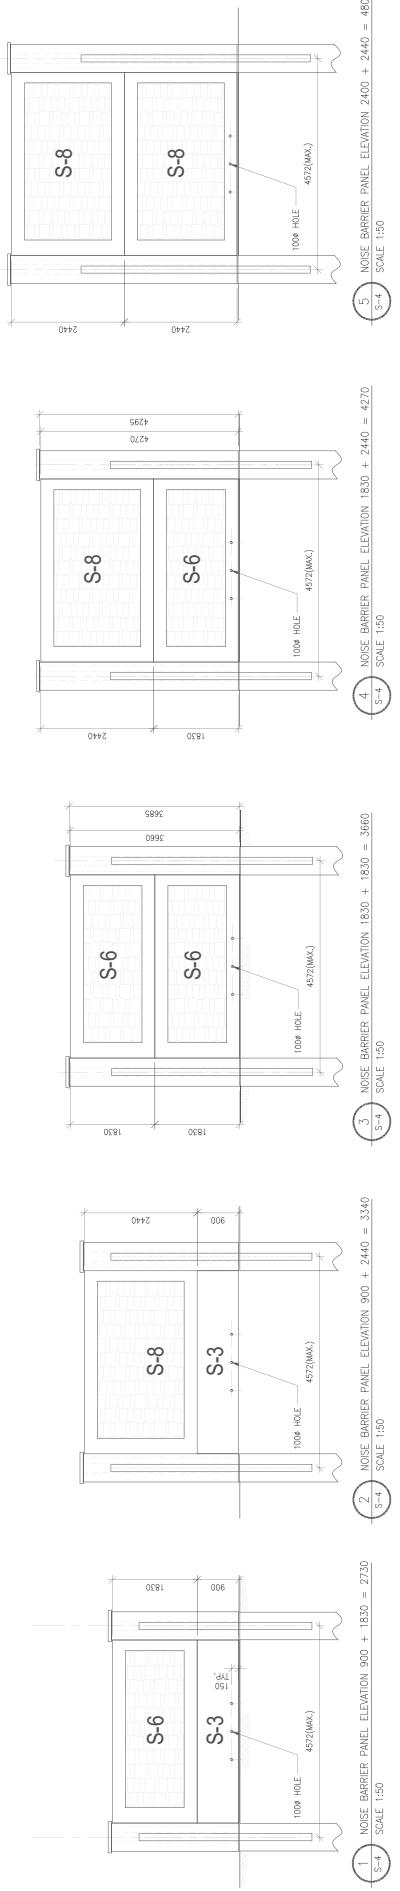

Please refer to IFC drawings for exact dimensions. The image below is an example from a previously installed structure. The paint color will be Concrete Gray.

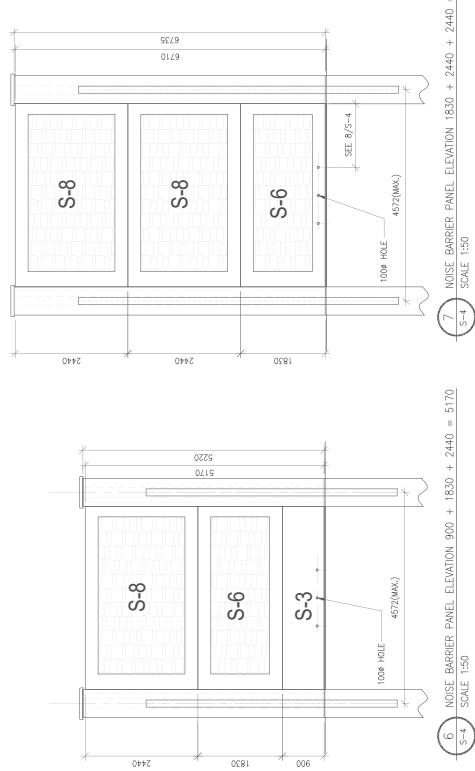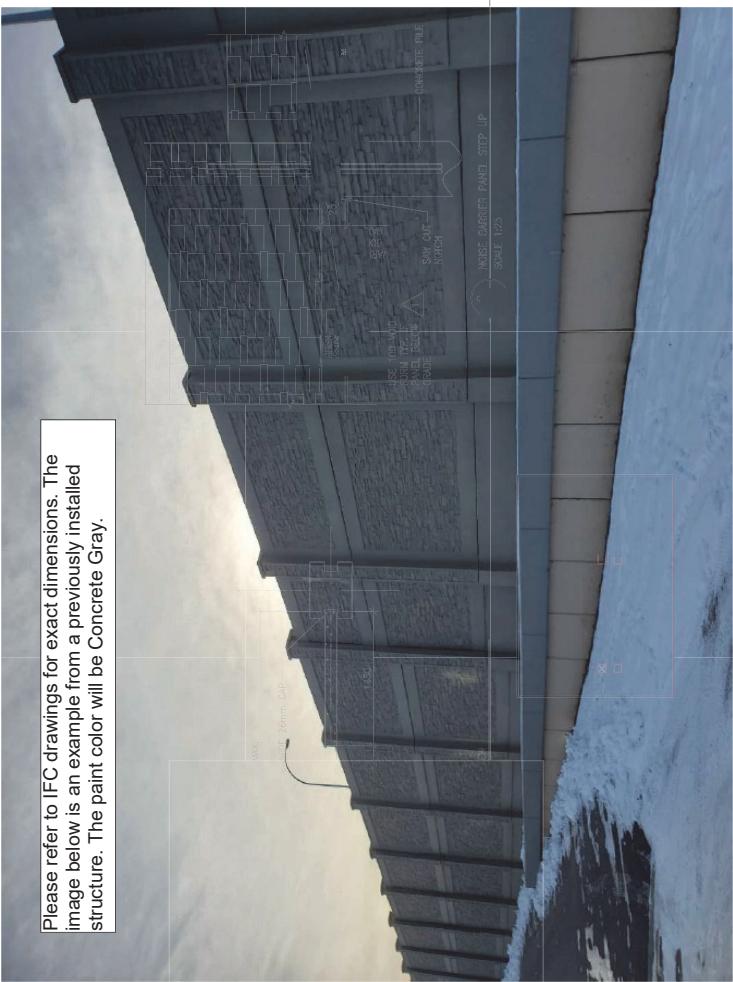

No.	1
-----	---

DDS consulting

COPYRIGHT RESERVED. THIS DRAWING AND DESIGN IS AND AT ALL TIMES REMAINS THE EXCLUSIVE PROPERTY OF ITA STRUCTURAL ENGINEERS AND CANNOT BE USED WITHOUT THE ENGINEER'S CONSENT	
DATE:	NOV 17, 2020
SCALE:	AS SHOWN
DRAWN BY:	NO
APPROVED BY:	DT
JOB NUMBER:	2020-050-052
S-4	

S-4

